

**PROJECT TEAM:**  
**ARCHITECT:**  
 BUELL KRATZER POWELL, P.C.  
 1525 LOCUST STREET  
 PHILADELPHIA, PA 19102  
 T: 215.557.6509  
**CIVIL ENGINEER:**  
 CARROLL ENGINEERING, INC  
 215 SCHILLING CIRCLE, STE 102  
 HUNT VALLEY, MD 21031  
 T: 410.785.7423  
**LANDSCAPE ARCHITECT:**  
 ROBINSON ANDERSON SUMMERS  
 28 WEST STATE STREET  
 MEDIA, PA 19063  
 T: 302.888.1544  
**STRUCTURAL ENGINEER:**  
 STRUCTURAL DESIGN STUDIO, INC  
 2225 EAST MURRAY HOLLADAY RD  
 SALT LAKE CITY, UT 84117  
 T: 801.274.3950  
**MEP ENGINEER:**  
 KOVACS, WHITNEY & ASSOCIATES  
 190 WEST OSTEND ST, STE 300  
 BALTIMORE, MD 21230  
 T: 410.244.7191

**CLIENT:**  
**MARYLAND ZOO**  
 THE MARYLAND ZOO IN BALTIMORE  
 1 SAFARI PLACE  
 BALTIMORE, MD 21217  
**RED PANDA**  
 THE MARYLAND ZOO  
 IN BALTIMORE  
 1 SAFARI PLACE  
 BALTIMORE, MD 21217

THIS DRAWING IS TO ILLUSTRATE THE WORK TO BE DONE. THE ARCHITECT IS NOT RESPONSIBLE FOR THE MEANS, METHODS, TECHNIQUES, SEQUENCES, AND PROCEDURES USED TO DO THE WORK OR THE SAFETY ASPECTS OF CONSTRUCTION, AND NOTHING ON THIS DRAWING EXPRESSED OR IMPLIED CHANGES THIS CONDITION. CONTRACTOR SHALL BE RESPONSIBLE FOR KNOWING HOW THEY AFFECT THE WORK. SUBMITTAL OF A BID TO PERFORM THIS WORK IS AN ACKNOWLEDGMENT OF THESE RESPONSIBILITIES, AND THAT THEY HAVE BEEN FULLY CONSIDERED IN PLANNING OF THE WORK, AND THE BID PRICE. NO CLAIMS FOR EXTRA CHARGES DUE TO THESE CONDITIONS WILL BE FORWARDED.


**SEAL:**

DATE: JANUARY 14, 2025  
 PROJECT NO: 2023-10.04  
 DRAWN BY: AV / KS  
 CHECKED BY: JS / GA  
 SUBMISSION DATE:  
 BID SET: 01/14/2025

REVISION DATE  
 1. Addendum #1 02/03/2025

**DRAWING TITLE:**  
 SITE GRADING &  
 LAYOUT PLAN A

**DRAWING NO:**  
 L200A

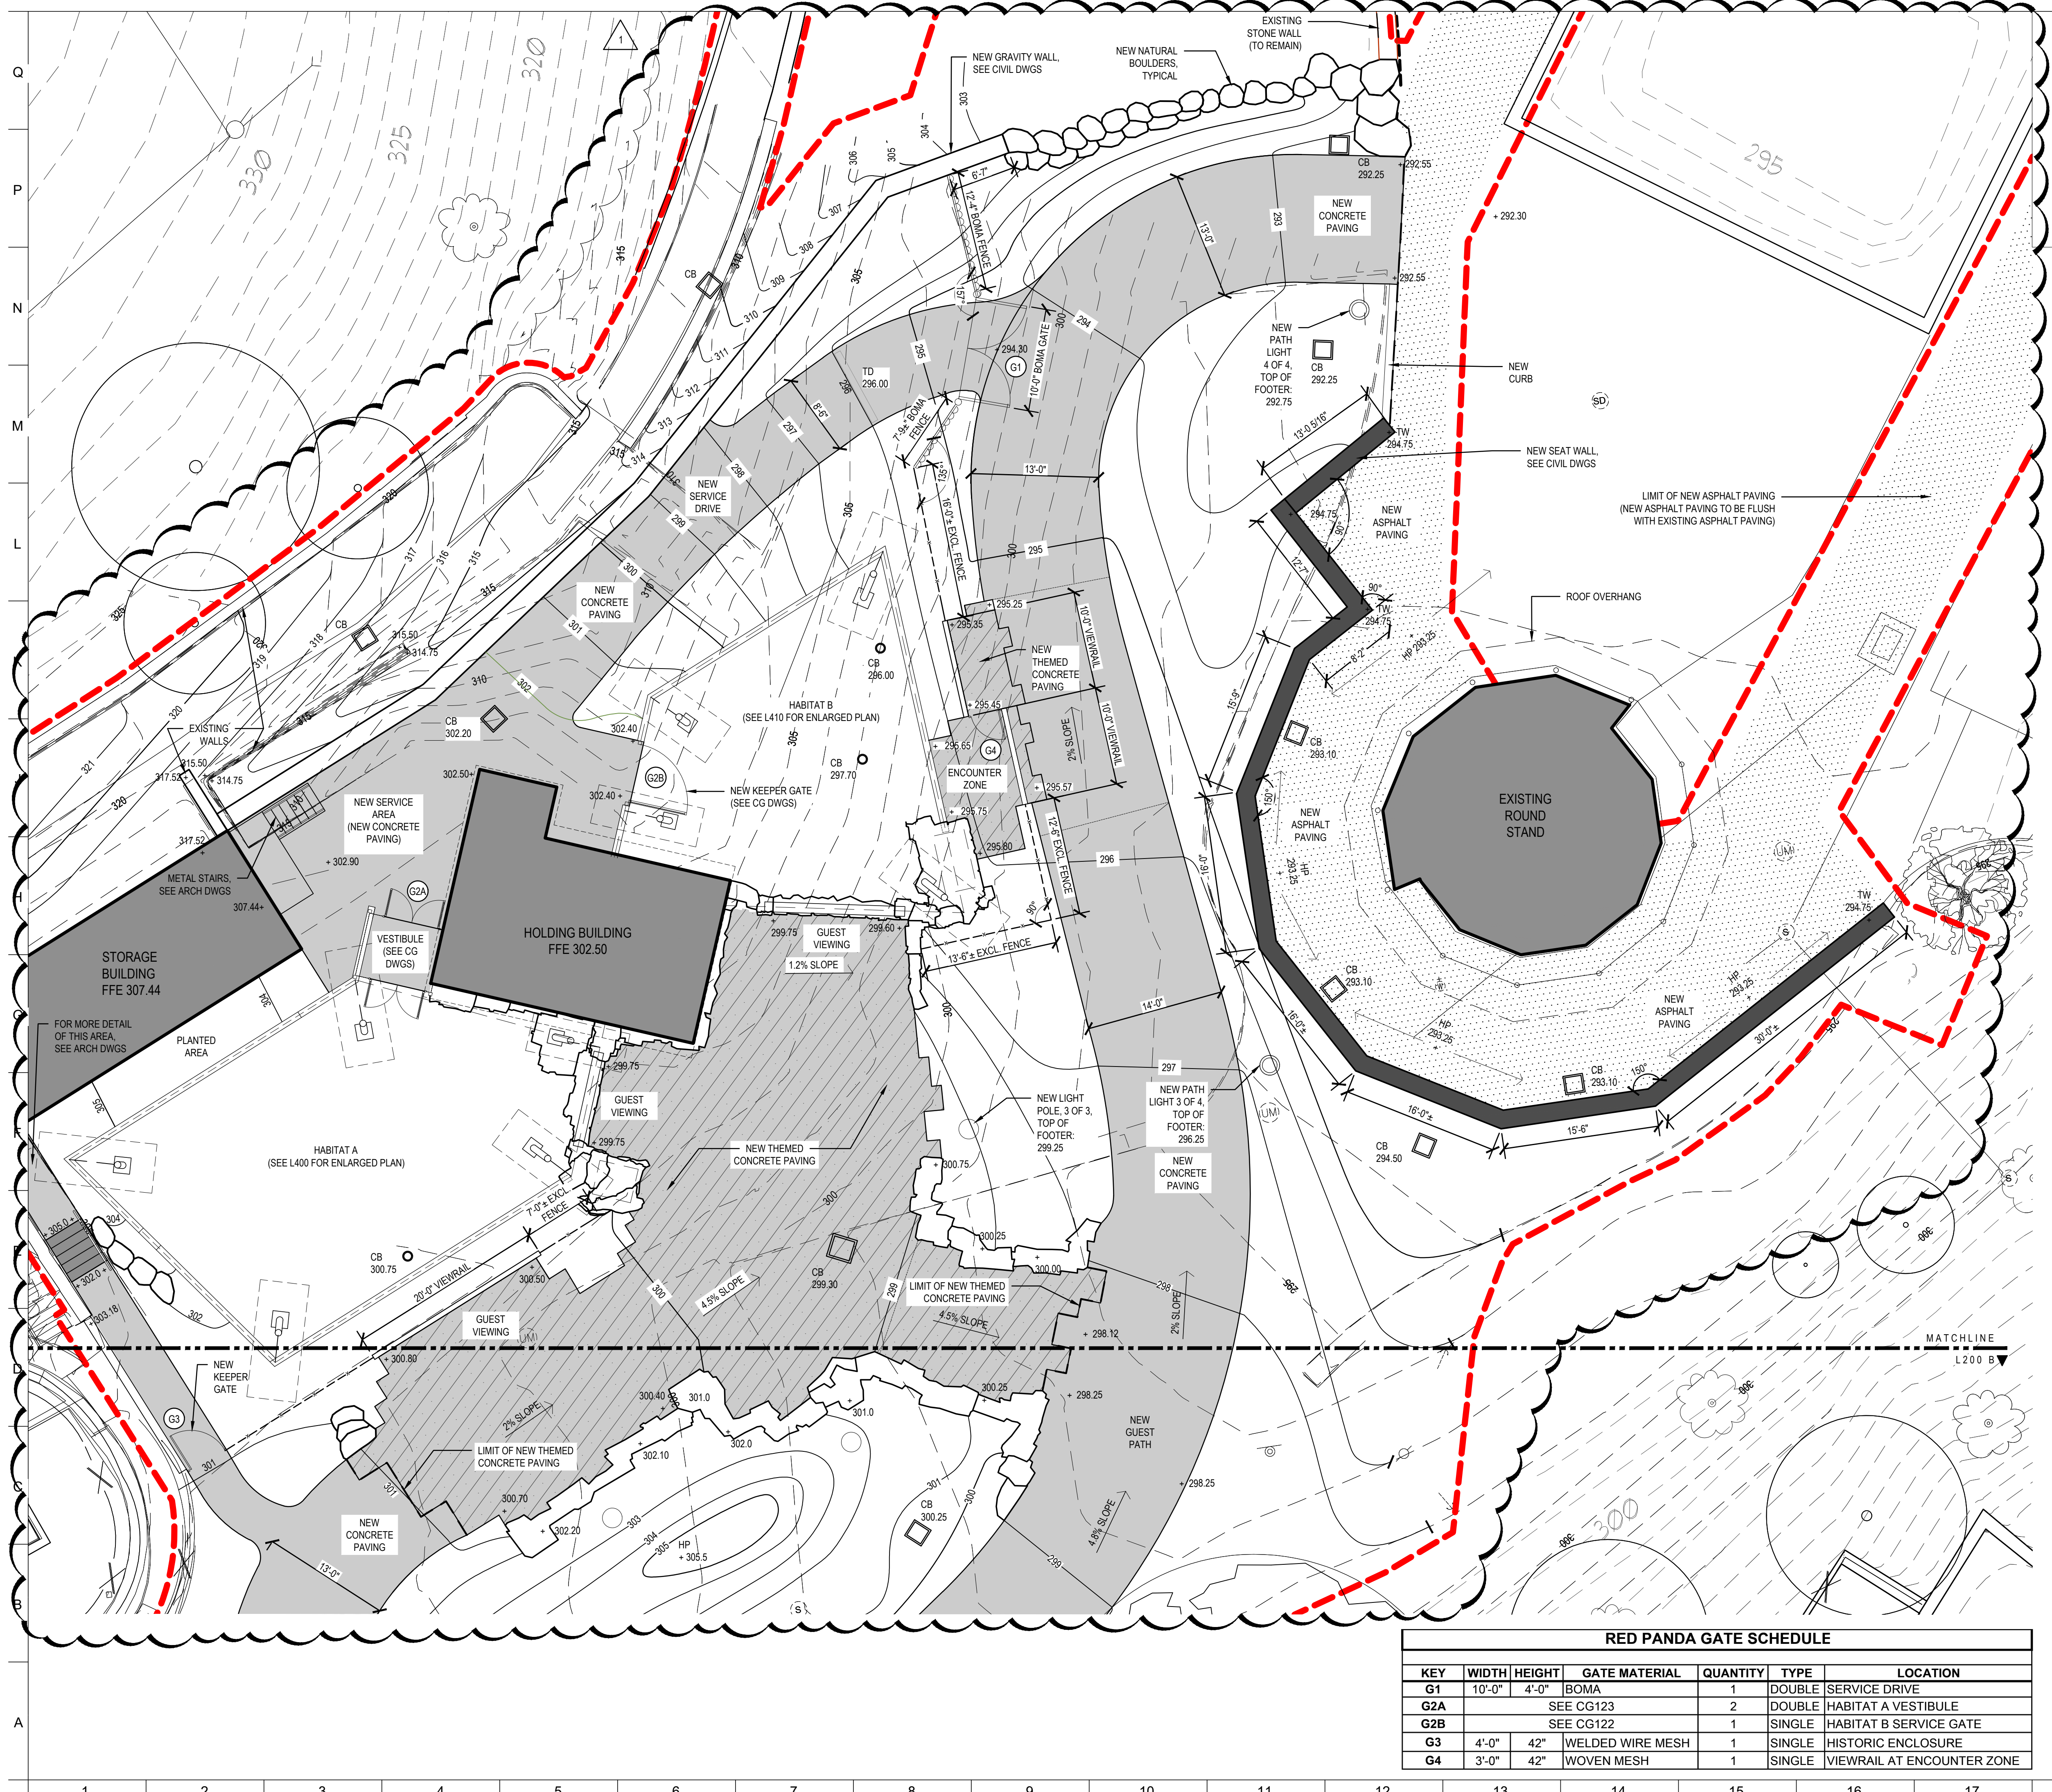

**LEGEND**

- PROJECT BOUNDARY: - - - - -
- EXISTING CONTOUR MAJOR: --- 300 ---
- EXISTING CONTOUR MINOR: --- 301 ---
- PROPOSED CONTOUR MAJOR: \_\_\_\_\_ 300 \_\_\_\_\_
- PROPOSED CONTOUR MINOR: \_\_\_\_\_ 301 \_\_\_\_\_
- NEW CONCRETE PAVING: [Solid Grey Box]
- NEW THEMED CONCRETE PAVING: [Diagonal Line Box]
- NEW ASPHALT PAVING: [Dotted Box]
- NEW STEPS: [Stair Step Symbol]
- NEW SEAT WALL AT EXISTING ROUND STAND, SEE CIVIL DWGS: [Solid Black Box]
- NEW MESH CURB: [Double Line Symbol]
- NEW ARTIFICIAL ROCKWORK: [Rockwork Symbol]
- NATURAL BOULDERS: [Boulder Symbol]
- NEW VIEWRAIL: [Single Line Symbol]
- NEW EXCLUSION FENCE: [Dashed Line Symbol]
- NEW BOMA FENCE: [BOMA Fence Symbol]
- NEW SERVICE GATE: [Gate Symbol]
- EXISTING TREES: [Tree Symbol]

**NOTES:**

- REFER TO CIVIL DWGS FOR ADDITIONAL LAYOUT & GRADING INFORMATION INCLUDING PROPOSED UTILITIES.
- REFER TO L200A FOR GATE SCHEDULE.
- SEE ARTIFICIAL ROCKWORK SPECIFICATION FOR IMAGERY OF ARTIFICIAL ROCKWORK.

**RED PANDA GATE SCHEDULE**

KEY	WIDTH	HEIGHT	GATE MATERIAL	QUANTITY	TYPE	LOCATION
G1	10'-0"	4'-0"	BOMA	1	DOUBLE	SERVICE DRIVE
G2A			SEE CG123	2	DOUBLE	HABITAT A VESTIBULE
G2B			SEE CG122	1	SINGLE	HABITAT B SERVICE GATE
G3	4'-0"	42"	WELDED WIRE MESH	1	SINGLE	HISTORIC ENCLOSURE
G4	3'-0"	42"	WOVEN MESH	1	SINGLE	VIEWRAIL AT ENCOUNTER ZONE

