



PROJECT TEAM:
ARCHITECT:
 BUELL KRATZER POWELL, P.C.
 1525 LOCUST STREET
 PHILADELPHIA, PA 19102
 T: 215.557.6509
CIVIL ENGINEER:
 CARROLL ENGINEERING, INC
 215 SCHILLING CIRCLE, STE 102
 HUNT VALLEY, MD 21031
 T: 410.785.7423
LANDSCAPE ARCHITECT:
 ROBINSON ANDERSON SUMMERS
 28 WEST STATE STREET
 MEDIA, PA 19063
 T: 302.888.1544
STRUCTURAL ENGINEER:
 STRUCTURAL DESIGN STUDIO, INC
 2225 EAST MURRAY HOLLADAY RD
 SALT LAKE CITY, UT 84117
 T: 801.274.3950
MEP ENGINEER:
 KOVACS, WHITNEY & ASSOCIATES
 190 WEST OSTEND ST, STE 300
 BALTIMORE, MD 21230
 T: 410.244.7191

CLIENT:
MARYLAND ZOO
 THE MARYLAND ZOO IN BALTIMORE
 1 SAFARI PLACE
 BALTIMORE, MD 21217
RED PANDA
 THE MARYLAND ZOO
 IN BALTIMORE
 1 SAFARI PLACE
 BALTIMORE, MD 21217

THIS DRAWING IS TO ILLUSTRATE THE WORK TO BE DONE. THE ARCHITECT IS NOT RESPONSIBLE FOR THE MEANS, METHODS, TECHNIQUES, SEQUENCES, AND PROCEDURES USED TO DO THE WORK OR THE SAFETY ASPECTS OF CONSTRUCTION, AND NOTHING ON THIS DRAWING EXPRESSED OR IMPLIED CHANGES THIS CONDITION. CONTRACTOR SHALL BE RESPONSIBLE FOR KNOWING HOW THEY AFFECT THE WORK. SUBMITTAL OF A BID TO PERFORM THIS WORK IS AN ACKNOWLEDGMENT OF THESE RESPONSIBILITIES, AND THAT THEY HAVE BEEN FULLY CONSIDERED IN PLANNING OF THE WORK, AND THE BID PRICE. NO CLAIMS FOR EXTRA CHARGES DUE TO THESE CONDITIONS WILL BE FORWARDED.


SEAL:

DATE: JANUARY 14, 2025
 PROJECT NO: 2023-10.04
 DRAWN BY: AV / KS
 CHECKED BY: JS / GA
 SUBMISSION DATE
 BID SET 01/14/2025

REVISION DATE
 1. Addendum #1 02/03/2025

DRAWING TITLE:
 PLANTING PLAN A

DRAWING NO:
 L510A

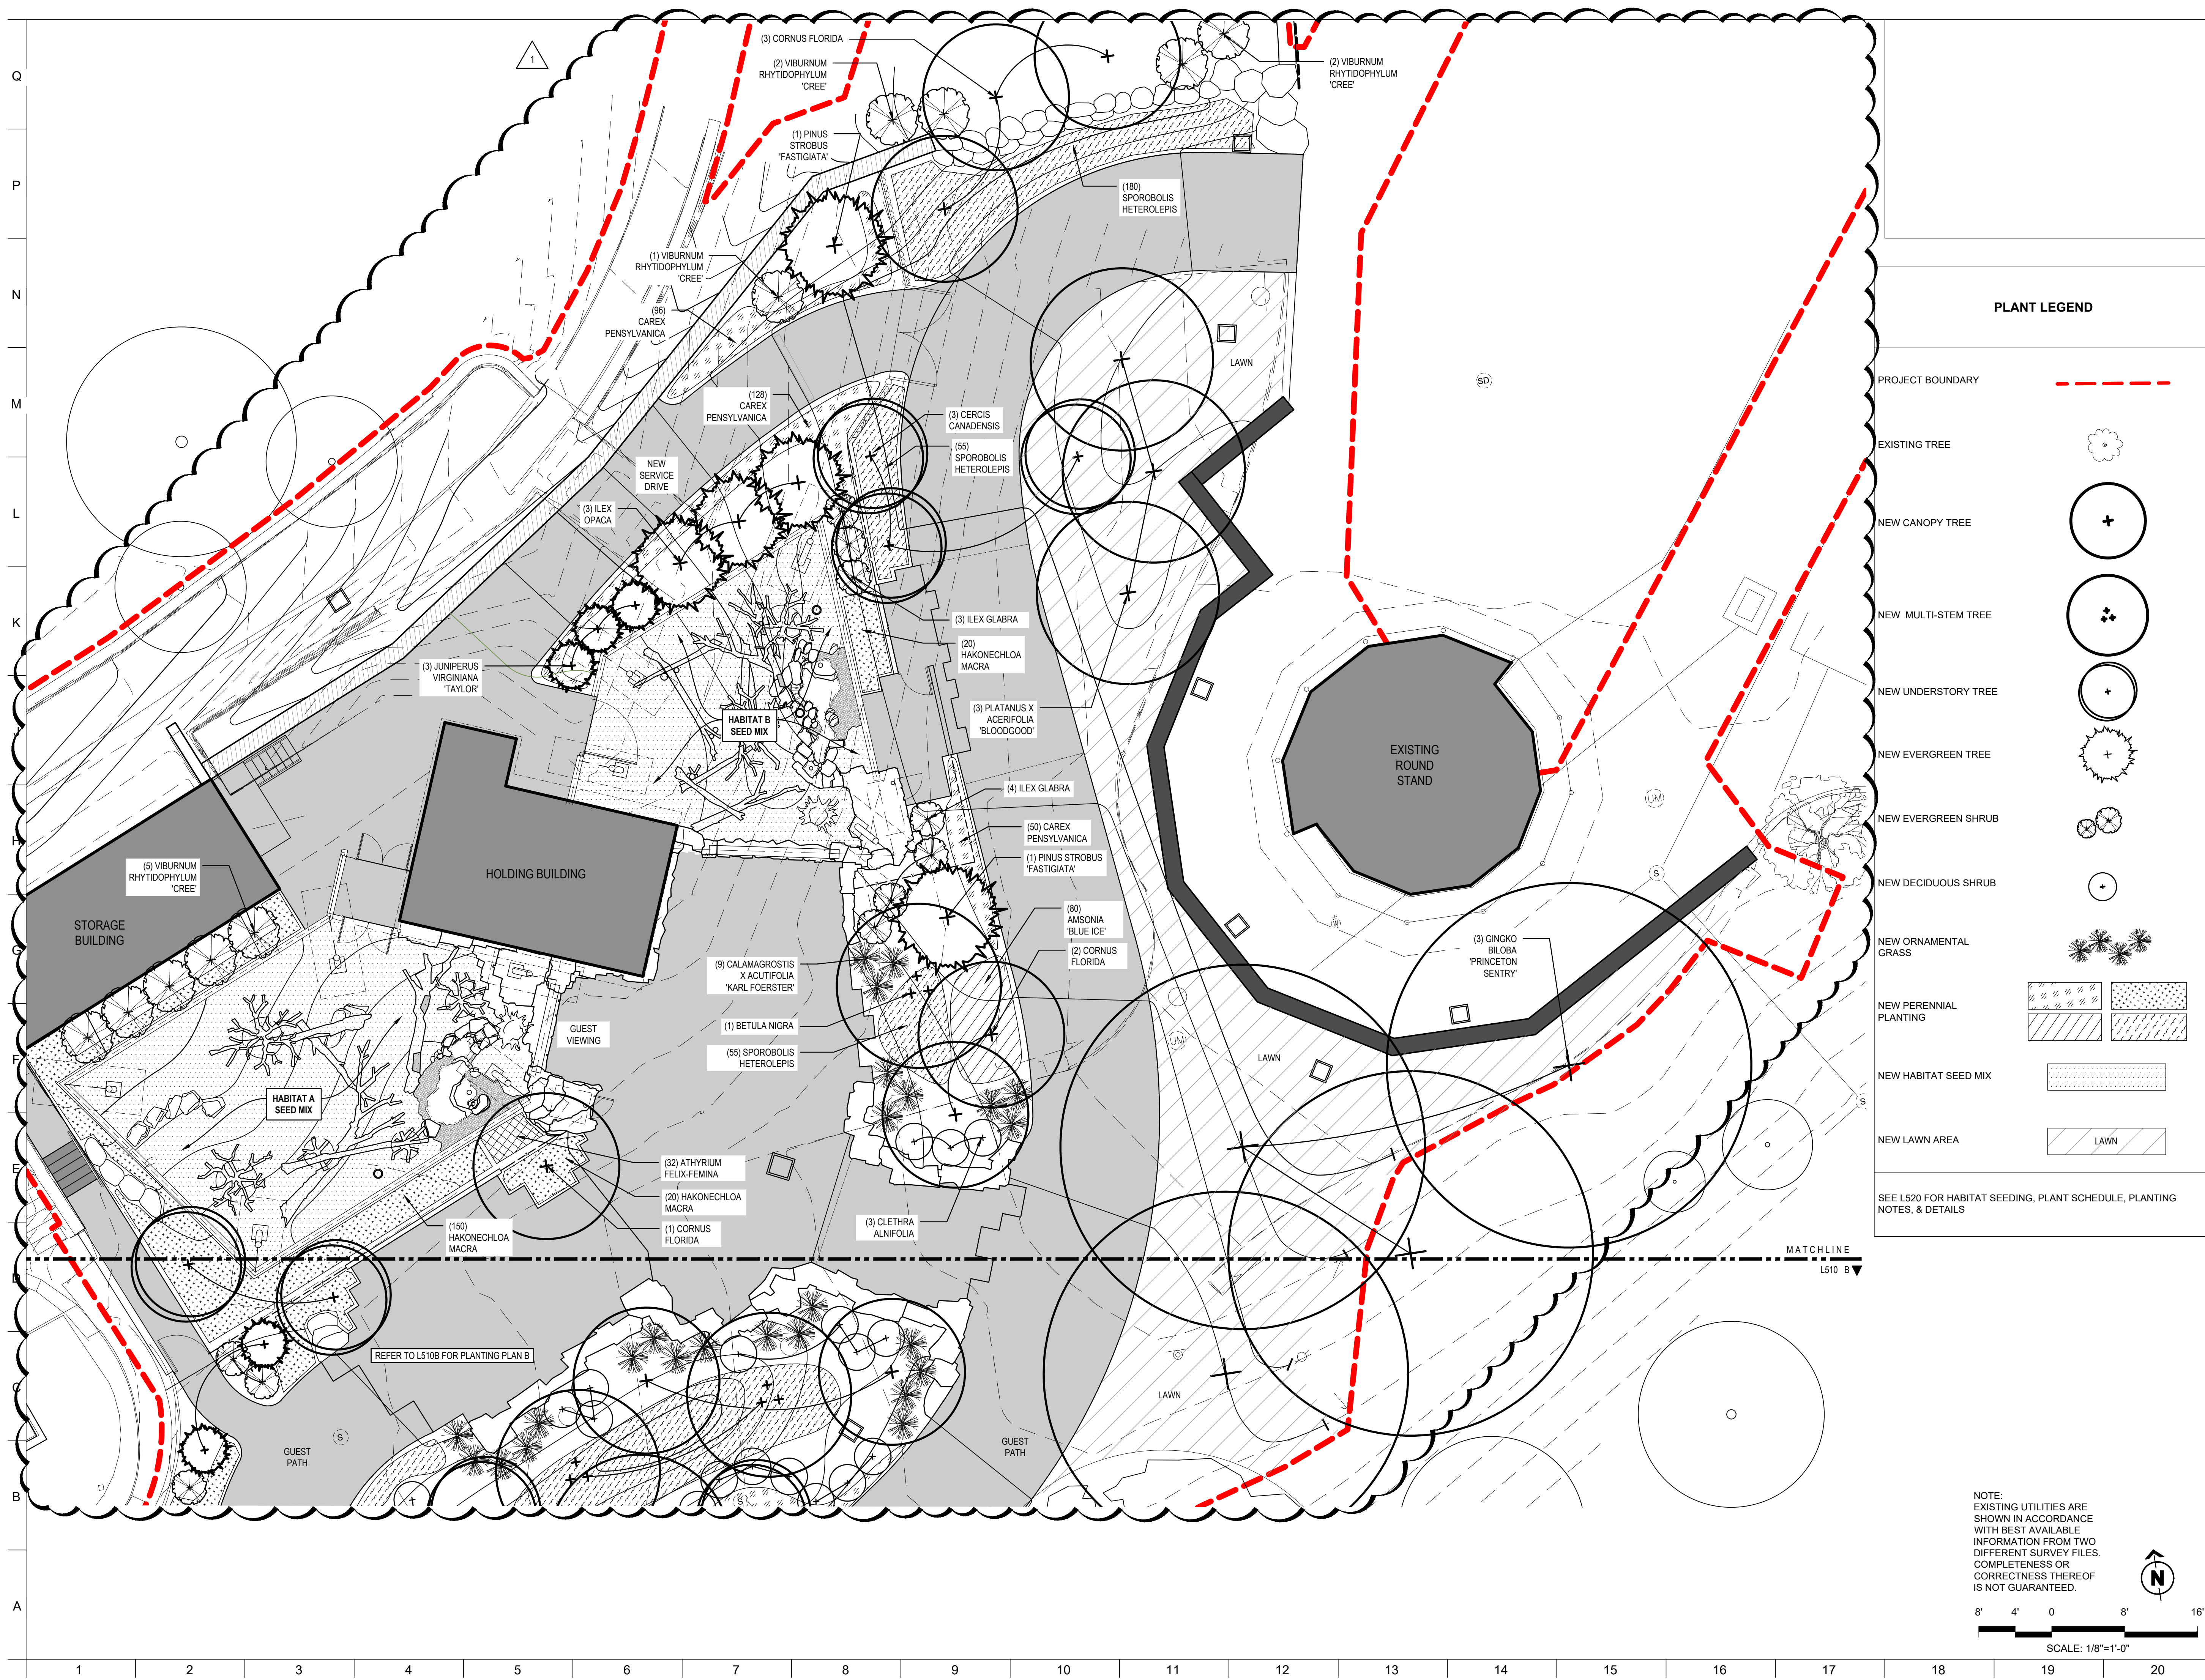

PLANT LEGEND

- PROJECT BOUNDARY
 - EXISTING TREE
 - NEW CANOPY TREE
 - NEW MULTI-STEM TREE
 - NEW UNDERSTORY TREE
 - NEW EVERGREEN TREE
 - NEW EVERGREEN SHRUB
 - NEW DECIDUOUS SHRUB
 - NEW ORNAMENTAL GRASS
 - NEW PERENNIAL PLANTING
 - NEW HABITAT SEED MIX
 - NEW LAWN AREA
- SEE L520 FOR HABITAT SEEDING, PLANT SCHEDULE, PLANTING NOTES, & DETAILS

NOTE:
 EXISTING UTILITIES ARE SHOWN IN ACCORDANCE WITH BEST AVAILABLE INFORMATION FROM TWO DIFFERENT SURVEY FILES. COMPLETENESS OR CORRECTNESS THEREOF IS NOT GUARANTEED.

